

DIMENSIONS IN MILLIMETRES DO NOT SCALE

ANNEXURE C



Two columns on grid A relocated.(A2,A3.)
All columns on grid B have been removed,
except a column remains at grid B7.
Column at grid B1 removed.
Column at grid C2 removed,
column at grid C3 relocated.

I Relocated columns.


I Removed columns.

Shoalhaven

River


Bdy.

Green cols. to
be relocated.

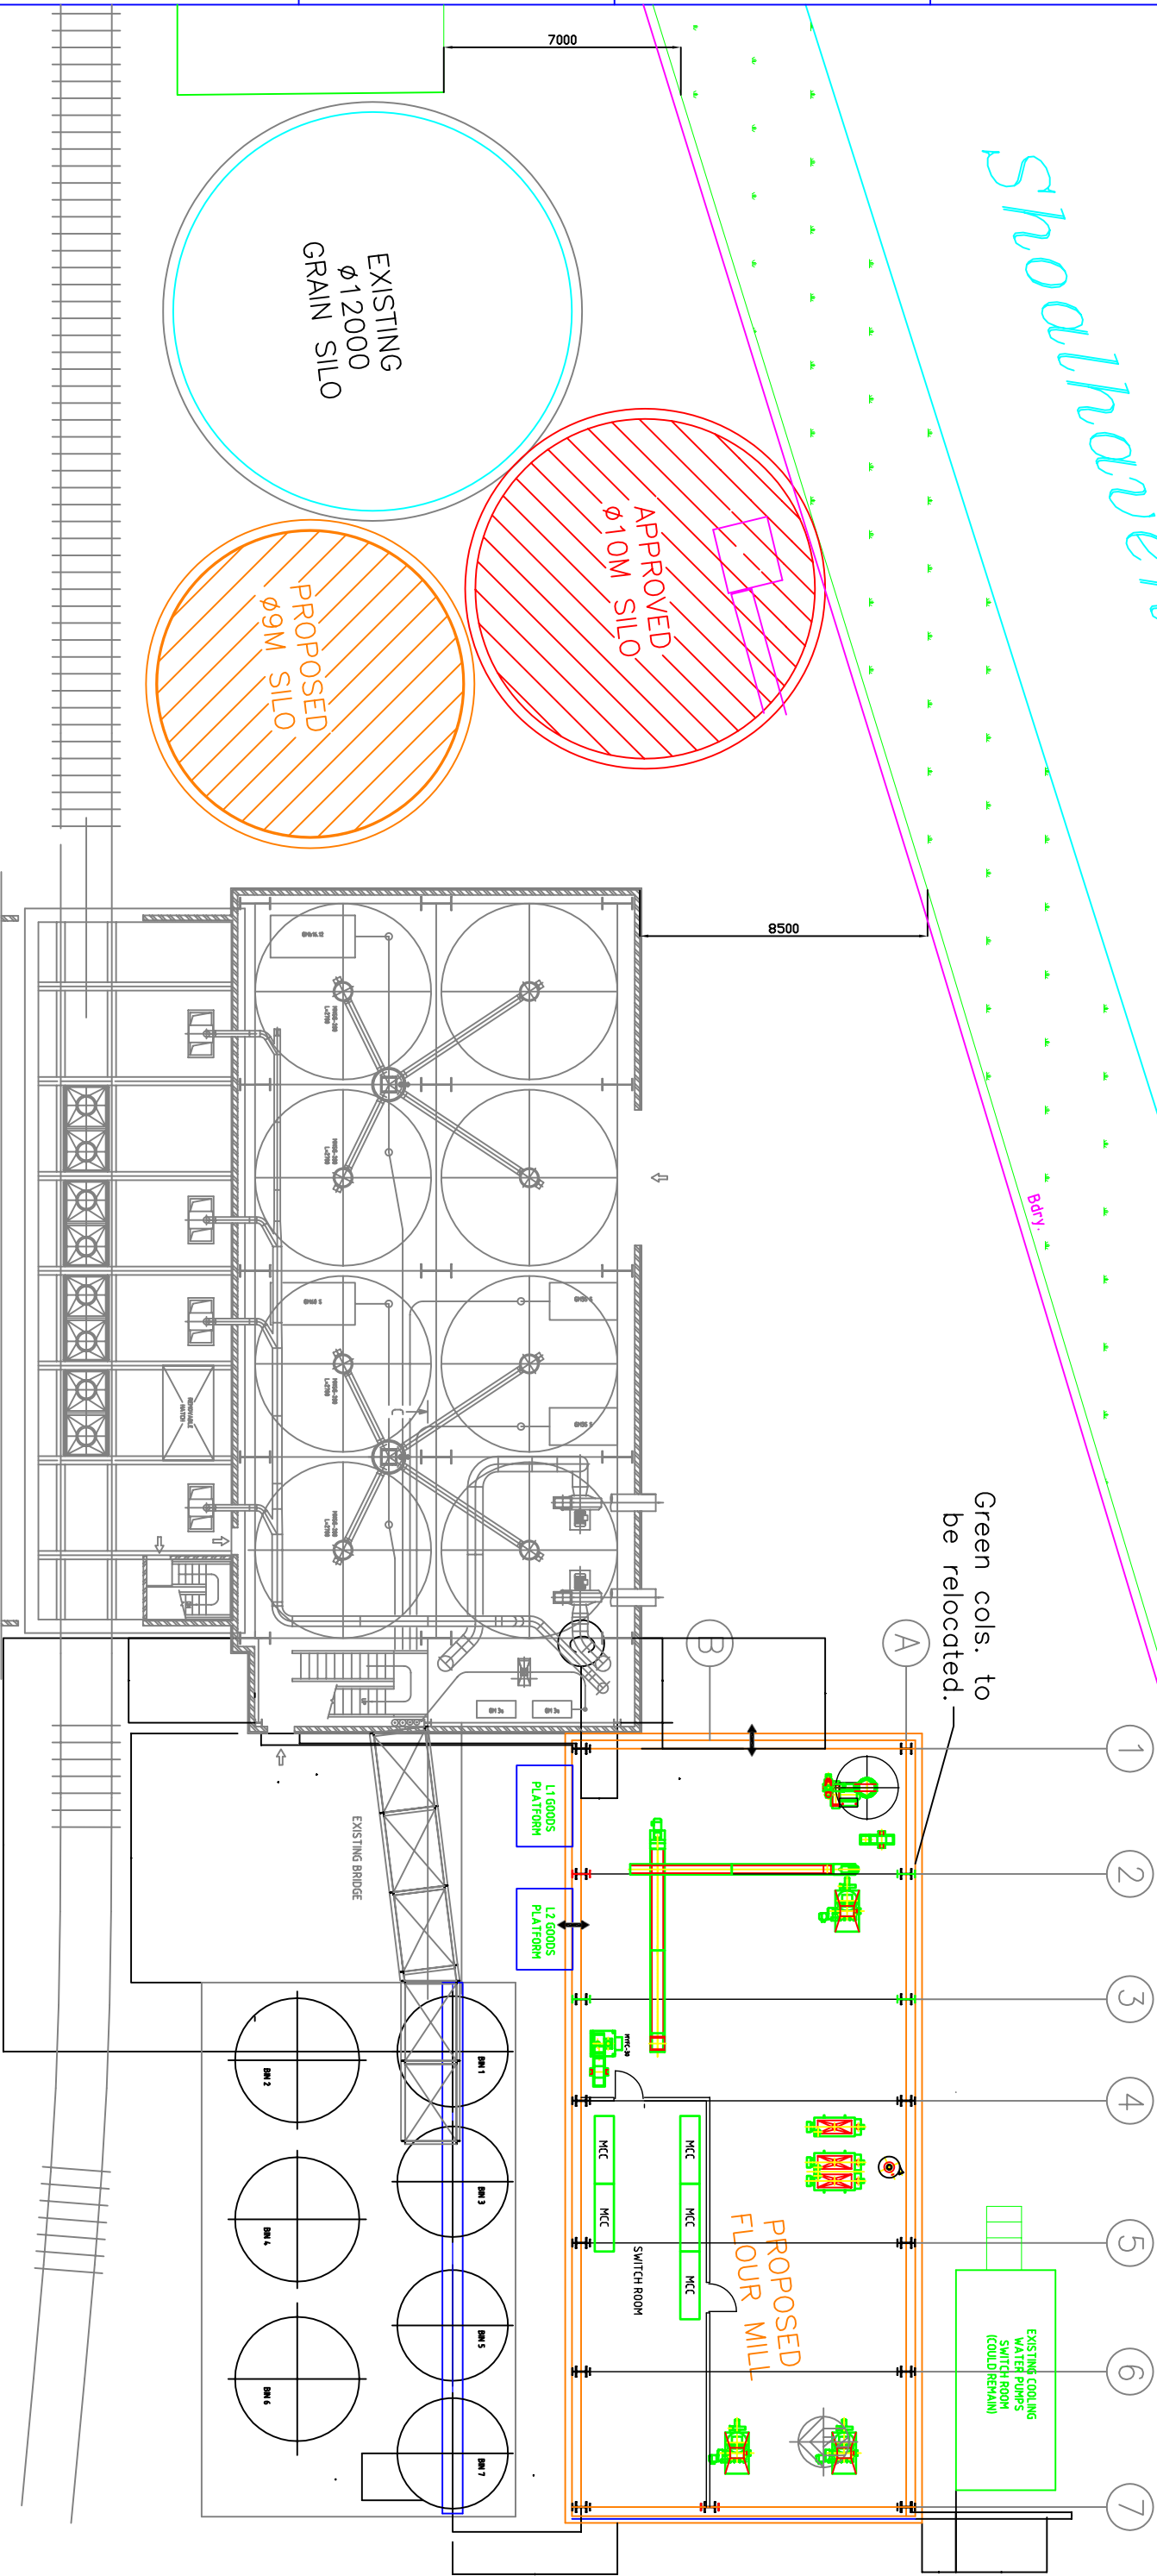

PLAN VIEW - FLOUR UNLOADER

ISS	DATE	ZONE	CHANGE AMENDMENTS
1	21-11-06	A L U	Draft.
			Paul @rag M.

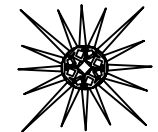

MANILDRA
GROUP

100% AUSTRALIAN

DRAWN	P.J.C.	TOLERANCES
TRACED	---	LINEAR ±.2
CHECKED		ANGULAR ±.5°
APPROVED		FINISH
DRG PRACTICE		PAINT
AS1100		

MATERIAL	NA
----------	----

TITLE	MANILDRA GROUP.NOWRA. PROPOSED FLOUR MILL PLAN.PREFERED OPTION.
-------	---

SIZE	SCALES	SHT
A3	1:200	
ISSUE	1 2 3 4 5 6	
DRG. MAN69-102		