


ANNEXURE D.

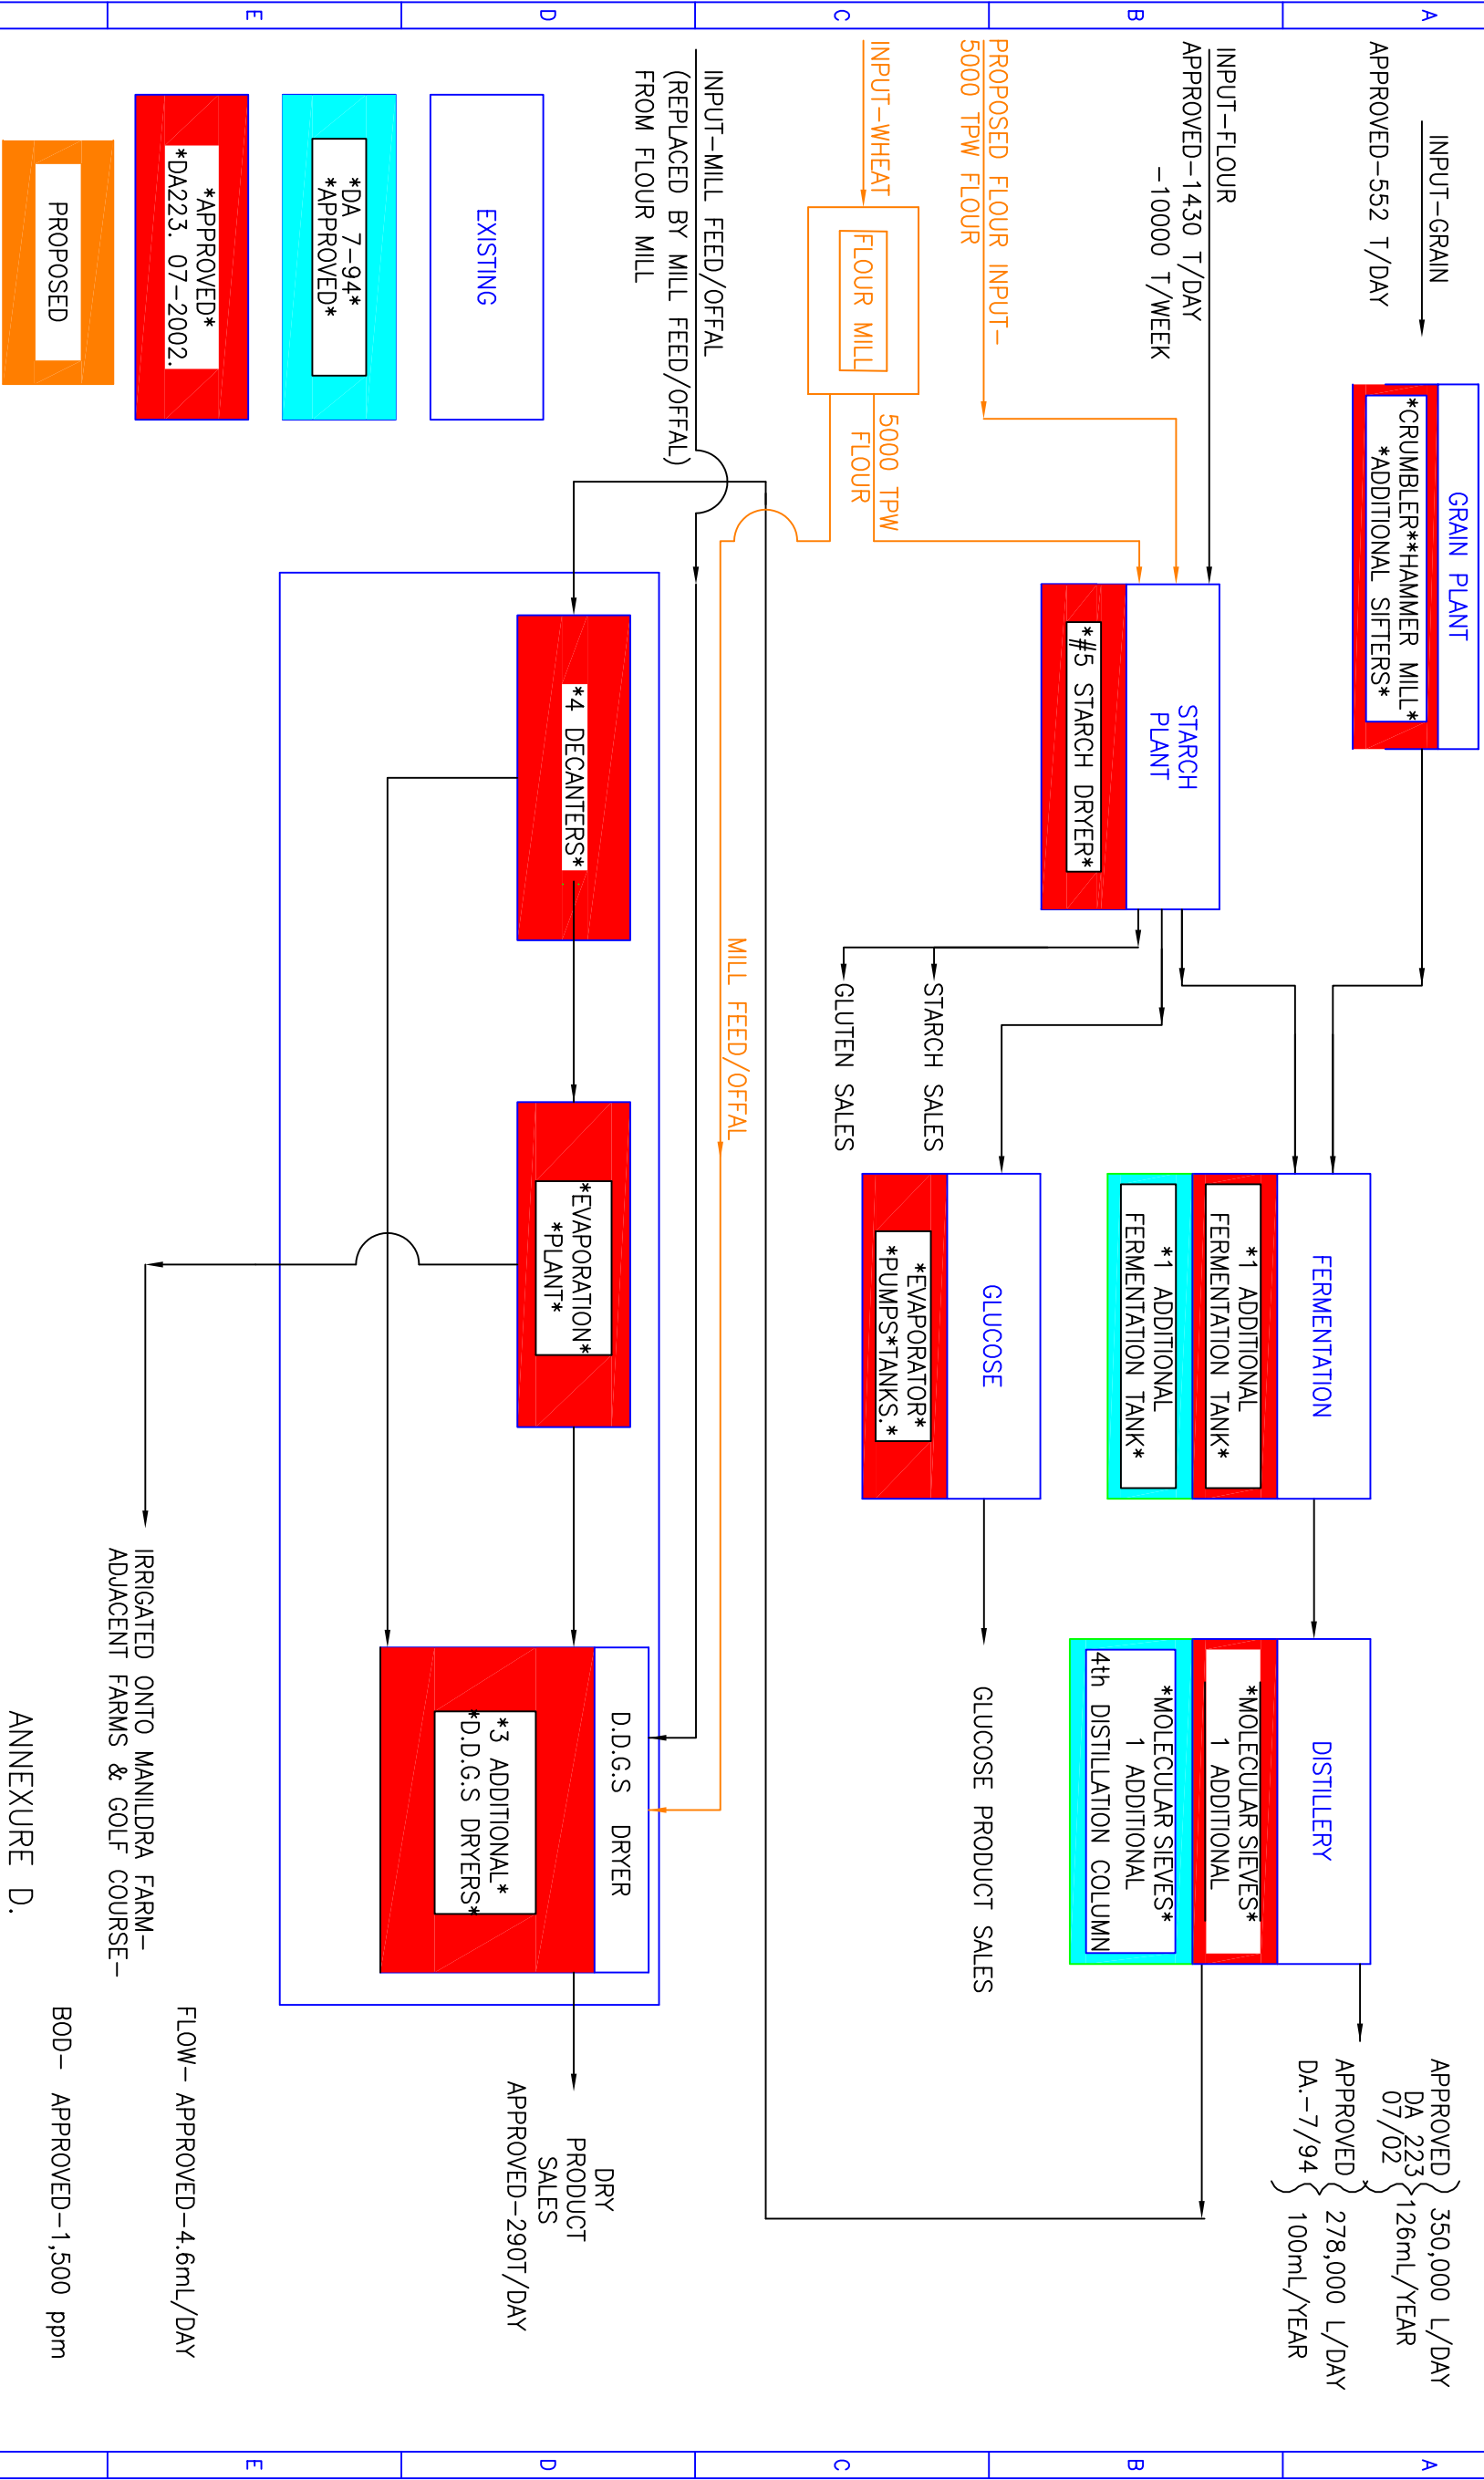

8 12-12-06 A L L Input mill feed added.		P.C. Greg M.	DRAWN P.C. TOLERANCES		MANILDRA GROUP.NOWRA	SIZE SCALES SHT
7 29-11-06 A L L Flour mill added.		P.C. Greg M.	TRACED	LINEAR ±2	CAPITAL WORKS UPGRADE PROJECT	A3 nts
6 09-08-06 A L L DA223 now approved NeMILL feed added B.H.		P.C. G.M.	CHECKED	ANGULAR ±.5°	PROPOSED PRODUCTION	1 2 3 4 5 6
5 11-4-03 C1 Mill feed added.		P.C. G.M.	APPROVED	FINISH	FLOW DIAGRAM	DRG. No
ISS DATE	ZONE	CHANGE AMMENDMENTS	DRG PRACTICE	AS1100	N.A.	MAN3-020-7-1